


3.

etaaj 3

1:100

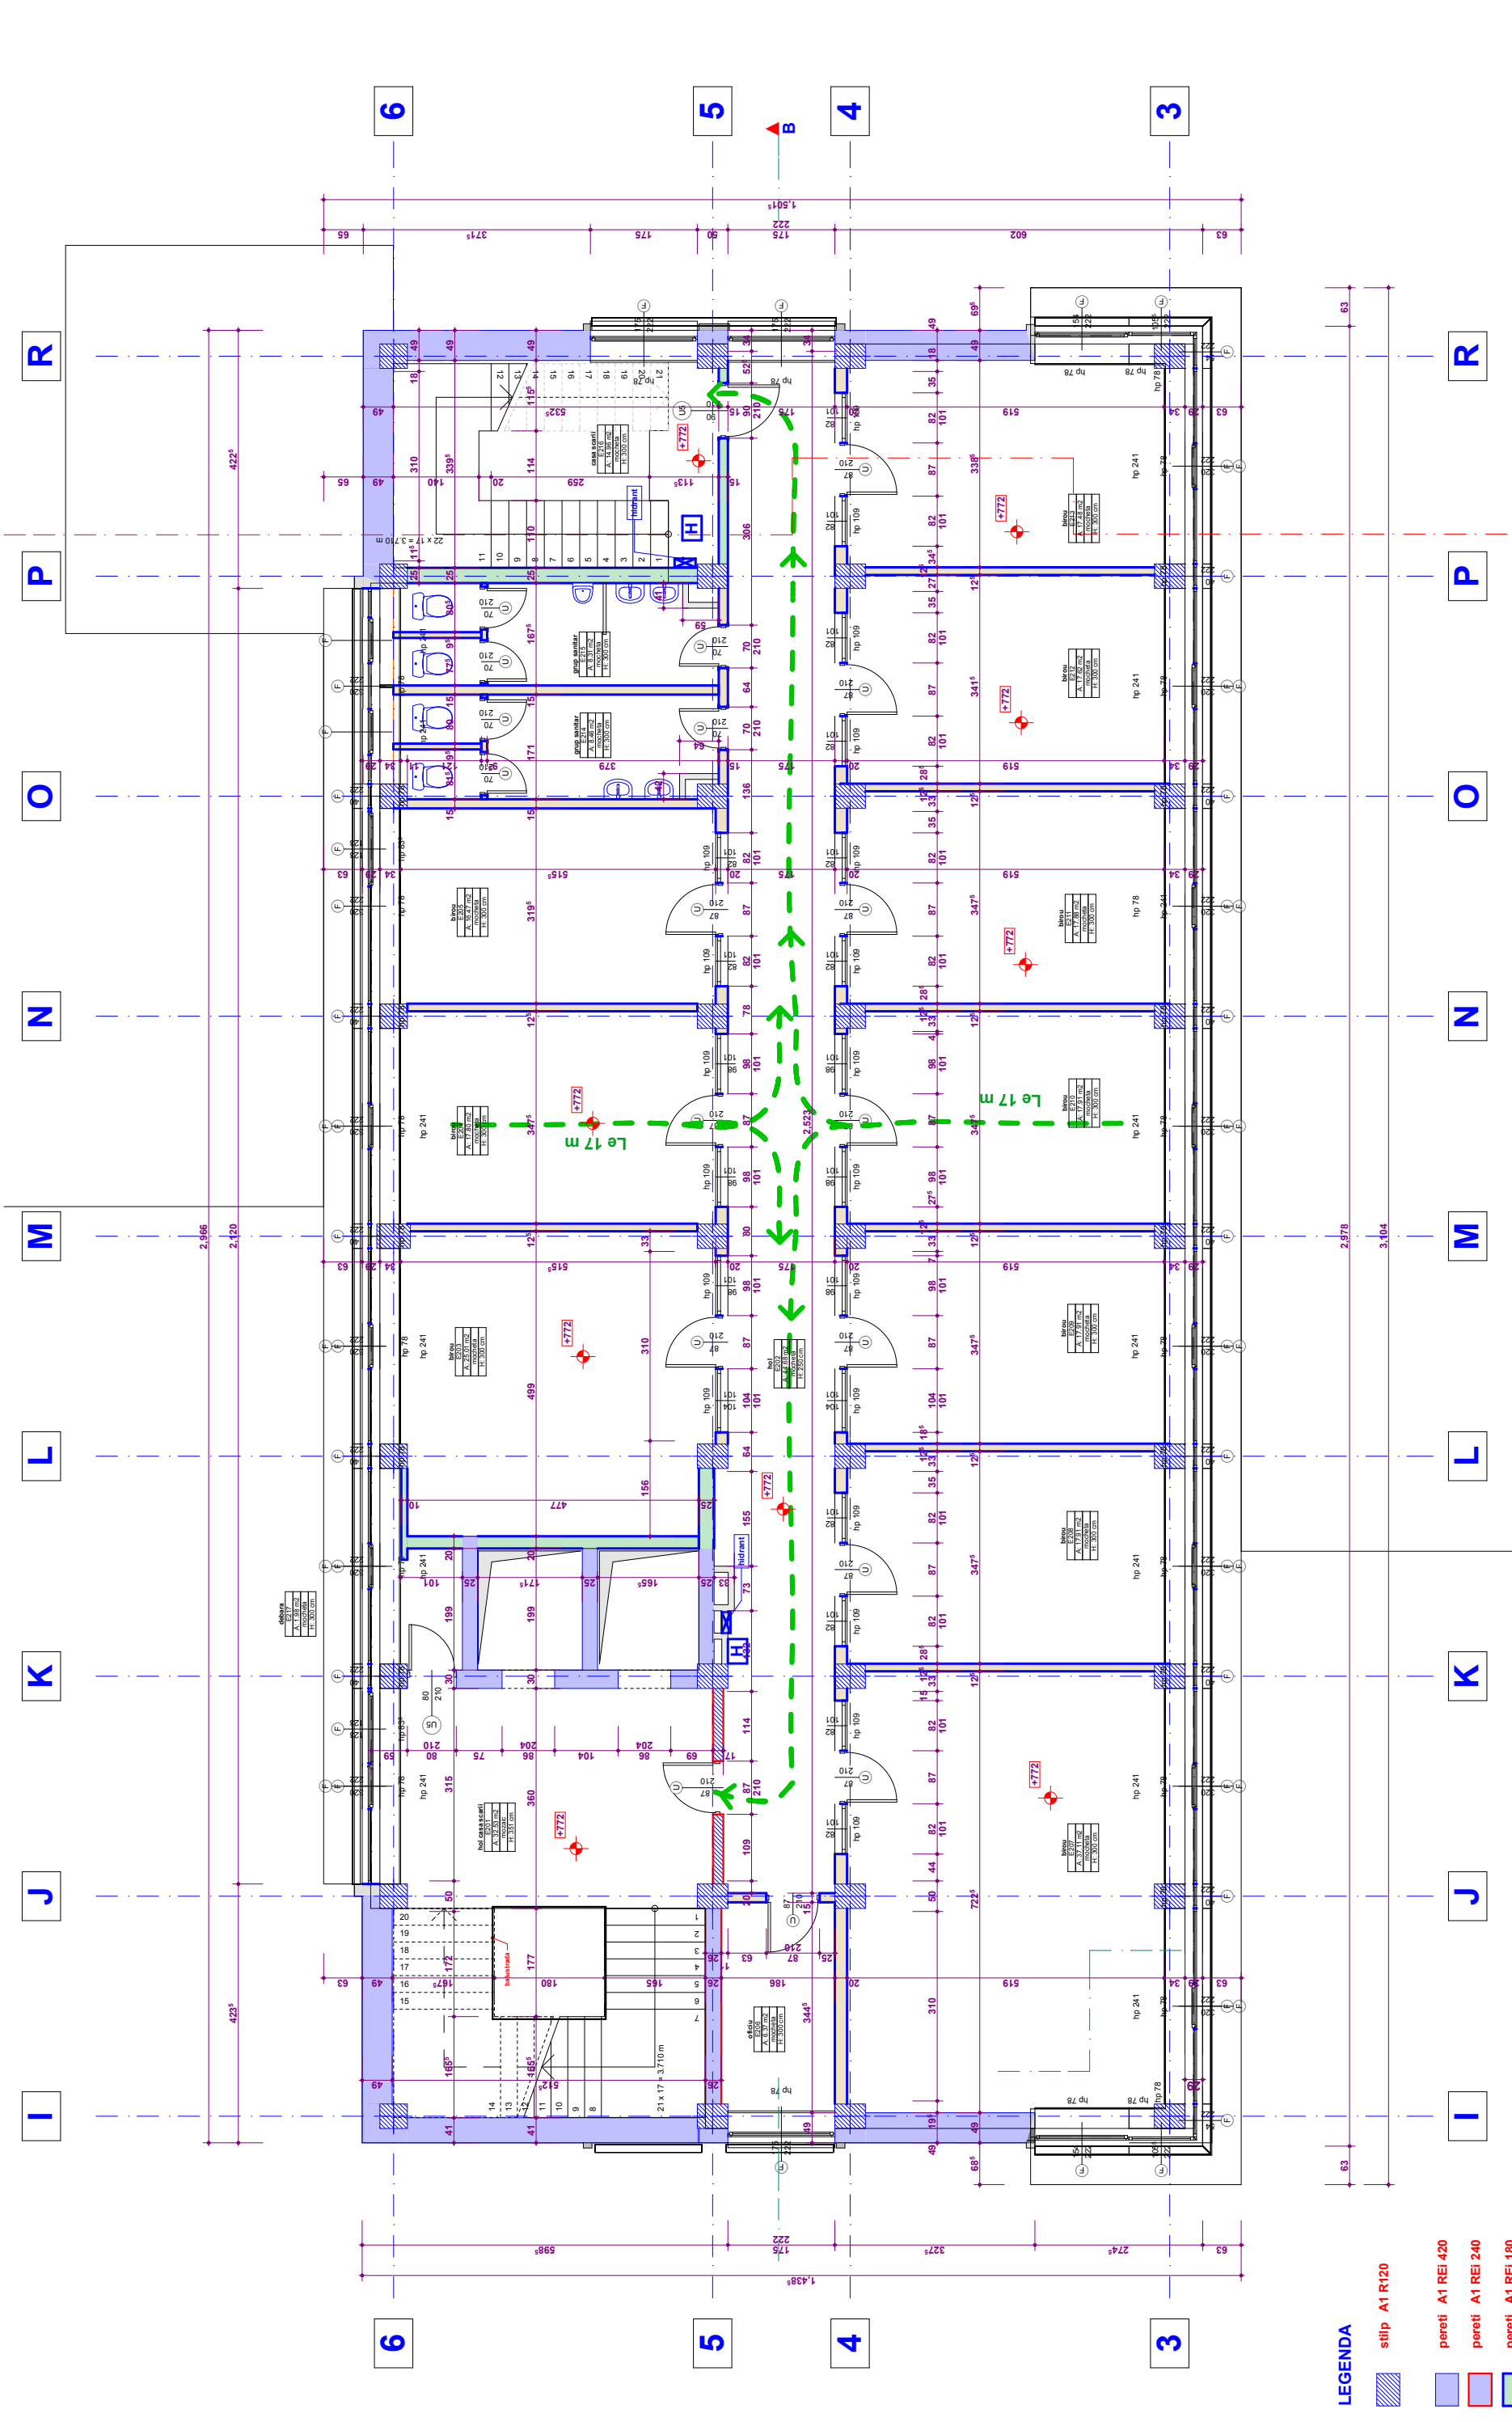

2.

etaaj 2

1:100

**LEGENDA**

- supl. A1 RE120
- pereti A1 RE1420
- pereti A1 RE1240
- pereti A1 RE180
- pereti A1 RE120
  
- pereti A1 E1420
- pereti A1 E1240
- pereti A1 E160
- pereti A1 E145
- pereti A1 E115
- pereti A2 -s-ob E1150
- pereti A2 -s-ob E1120
- pereti A2 -s-ob E145
- pereti A2 -s-ob E130

VERIFICATOR/EXPERT	NUME	SEMNATURA	CERINTA
SC Coloana1 srl Limboara Str. capitan dan nr.10	NUME	SEMNATURA	REFERAT/EXPERTIZA NR./DATA
SEF PROIECT	arhitect LIVIU BOJIC	data	SC INFOTIM SA TIMISOARA S.Tr. Gherghe Dima NR. 1
DESEINAT	arhitect LIVIU BOJIC	02.10.2016	EAZA CLADIRE S+P+4E DTAC
			TIMISOARA STR. Gherghe Dima NR. 1
			PLAN ETAJ 2 EXISTENT
			PLAN ETAJ 3 A05.

ISOA2