


E SECTIUNE 1:100

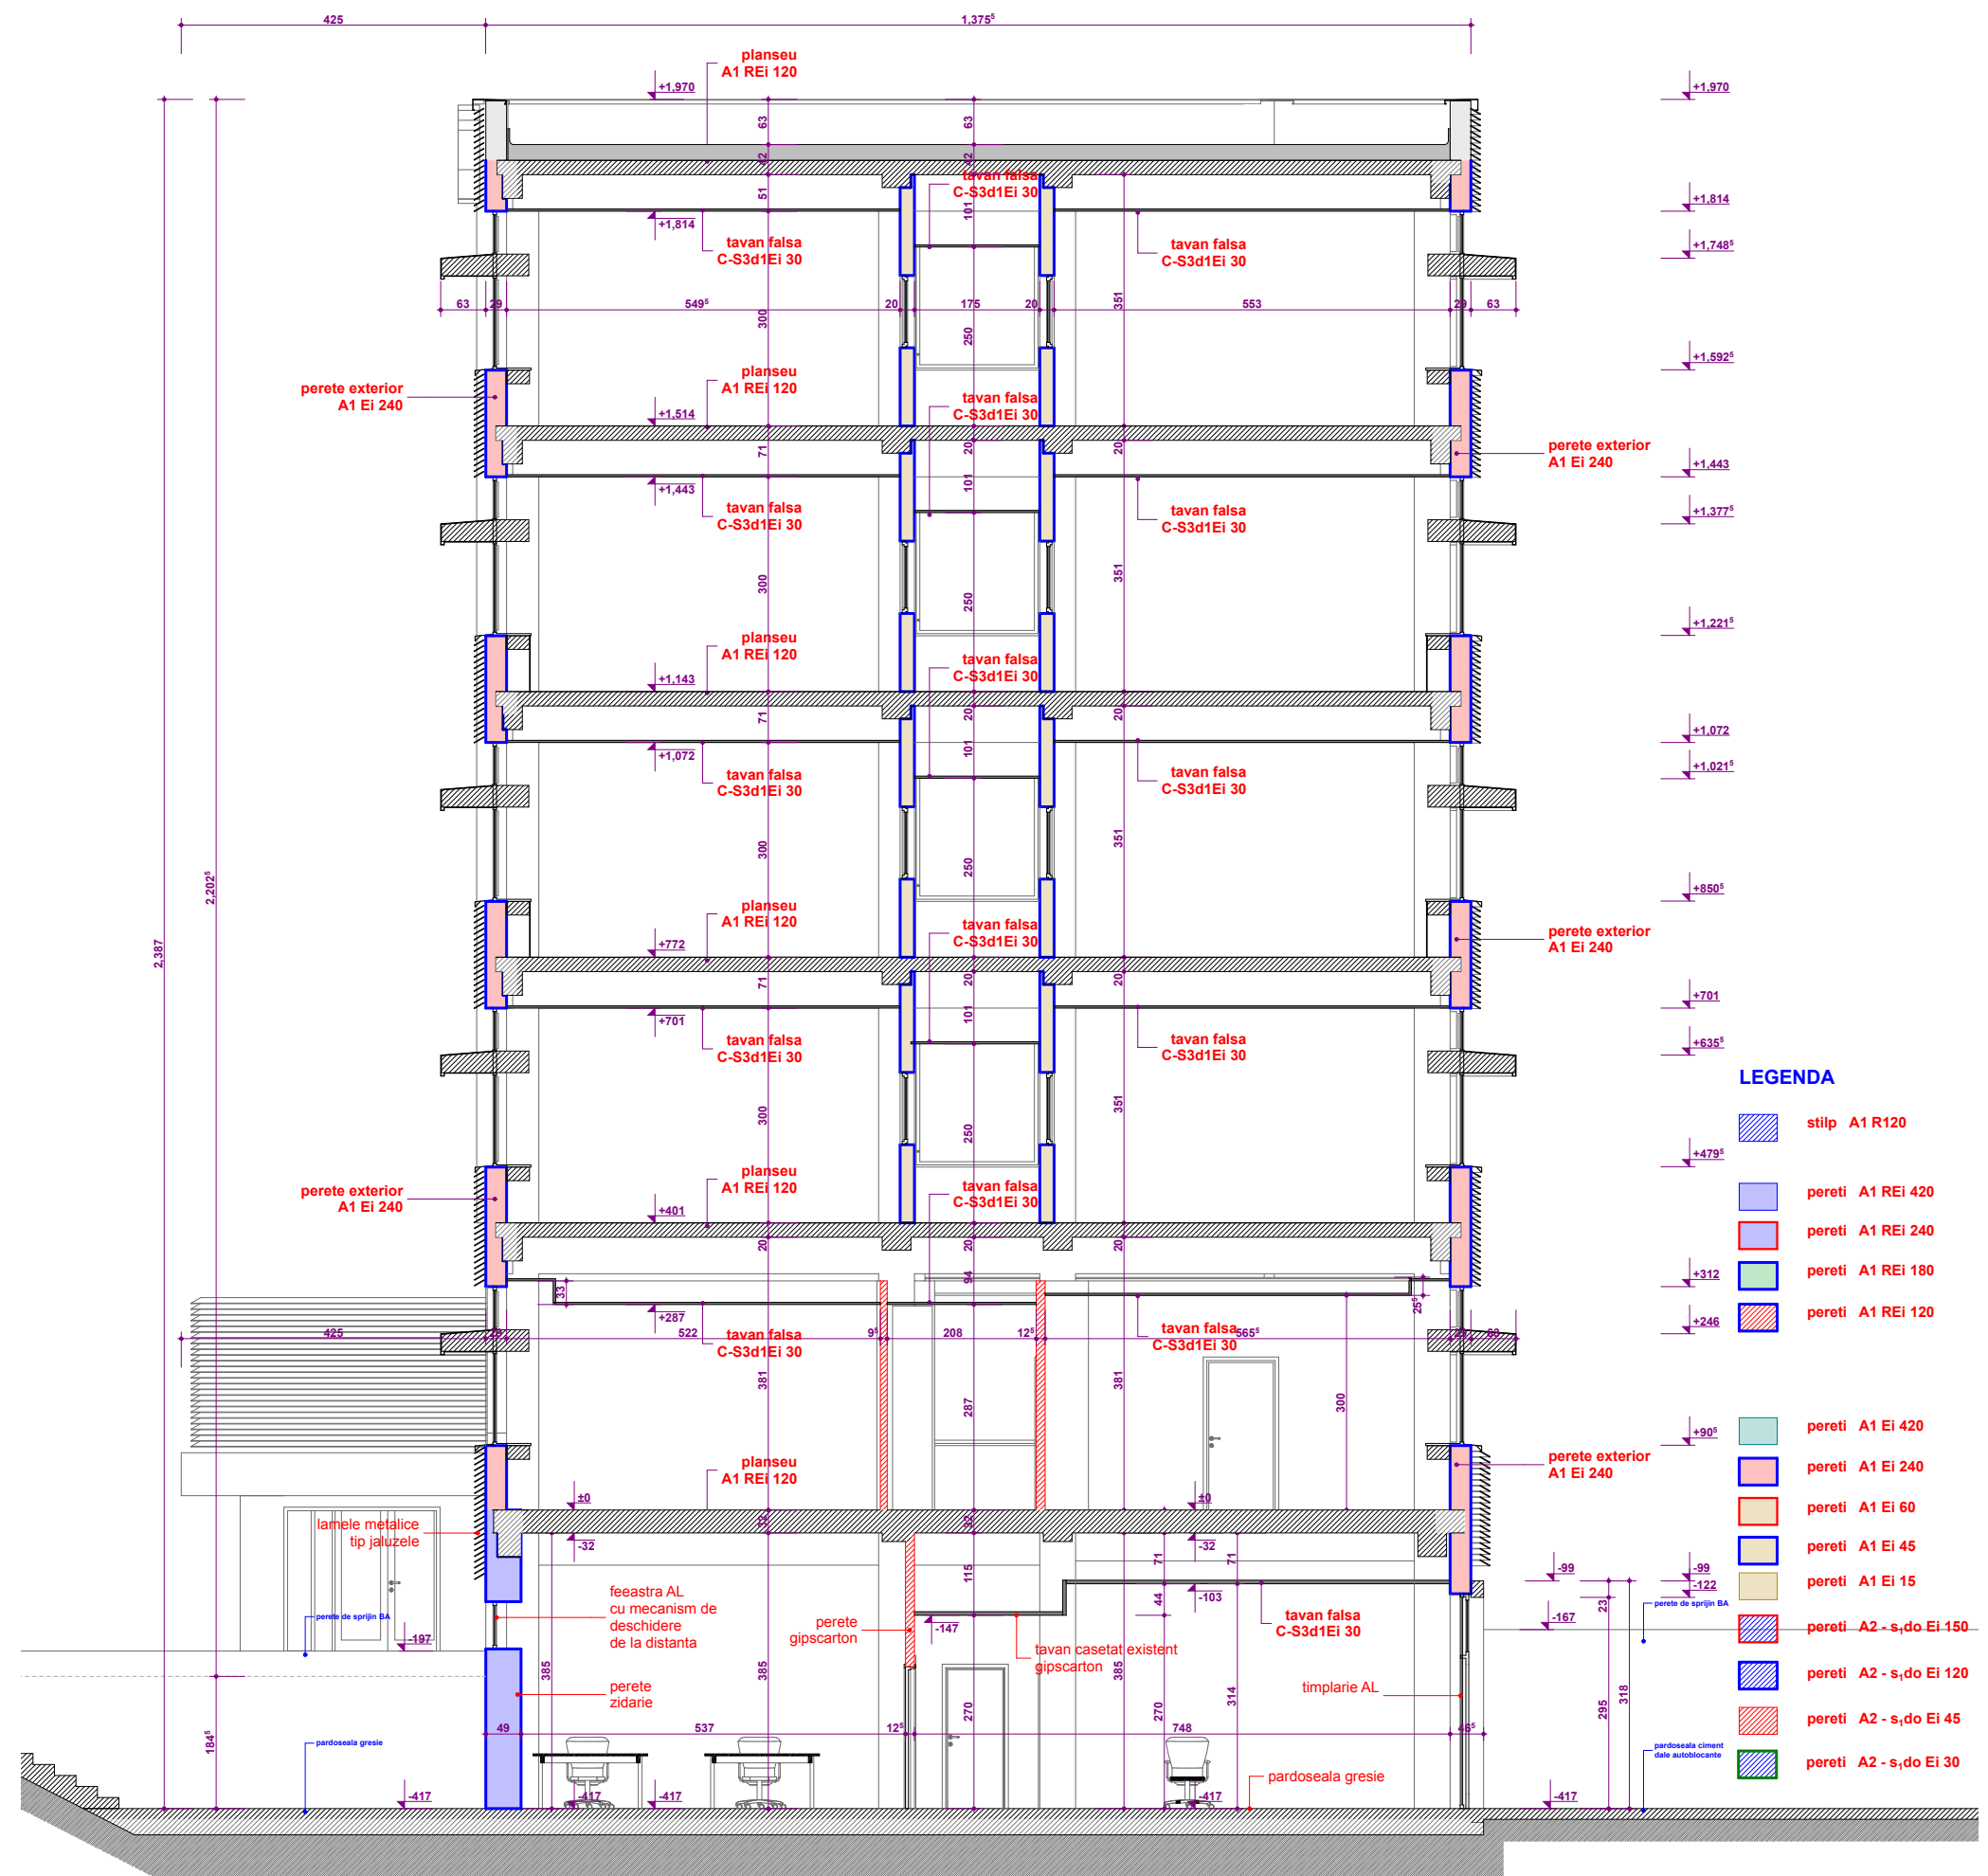

C SECTIUNE 1:100

VERIFICATOR/EXPERT	NUME	SEMNTATURA	CERINTA	REFERAT/EXPERTIZA NR./DATA
sc coloana1 srl timisoara str. capitan dan nr.40				nr. proiect 092016
SPECIFICATIE	NUME	SEMNTATURA	scara	TITLU PROIECT
SEF PROIECT			1/100	SCIMBENAR: SC INFOTIM SA TIMISOARA STR. - Gheorghe Dima NR. 1
PROIECTANT	arhitect LIVIU BOJIC		data	FAZA DTAC
DESENAT	arhitect LIVIU BOJIC		02 10 2016	TITLU PLANSA: TIMISOARA STR. - Gheorghe Dima NR. 1
				nr.plansa A10.
				SECTIONE SUBSOL CC / EE existent